
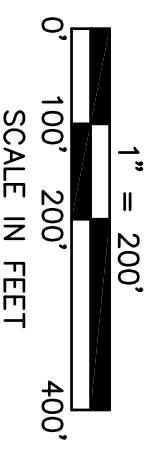


SANITARY SEWER SYSTEM LODGEPOLE, NEBRASKA

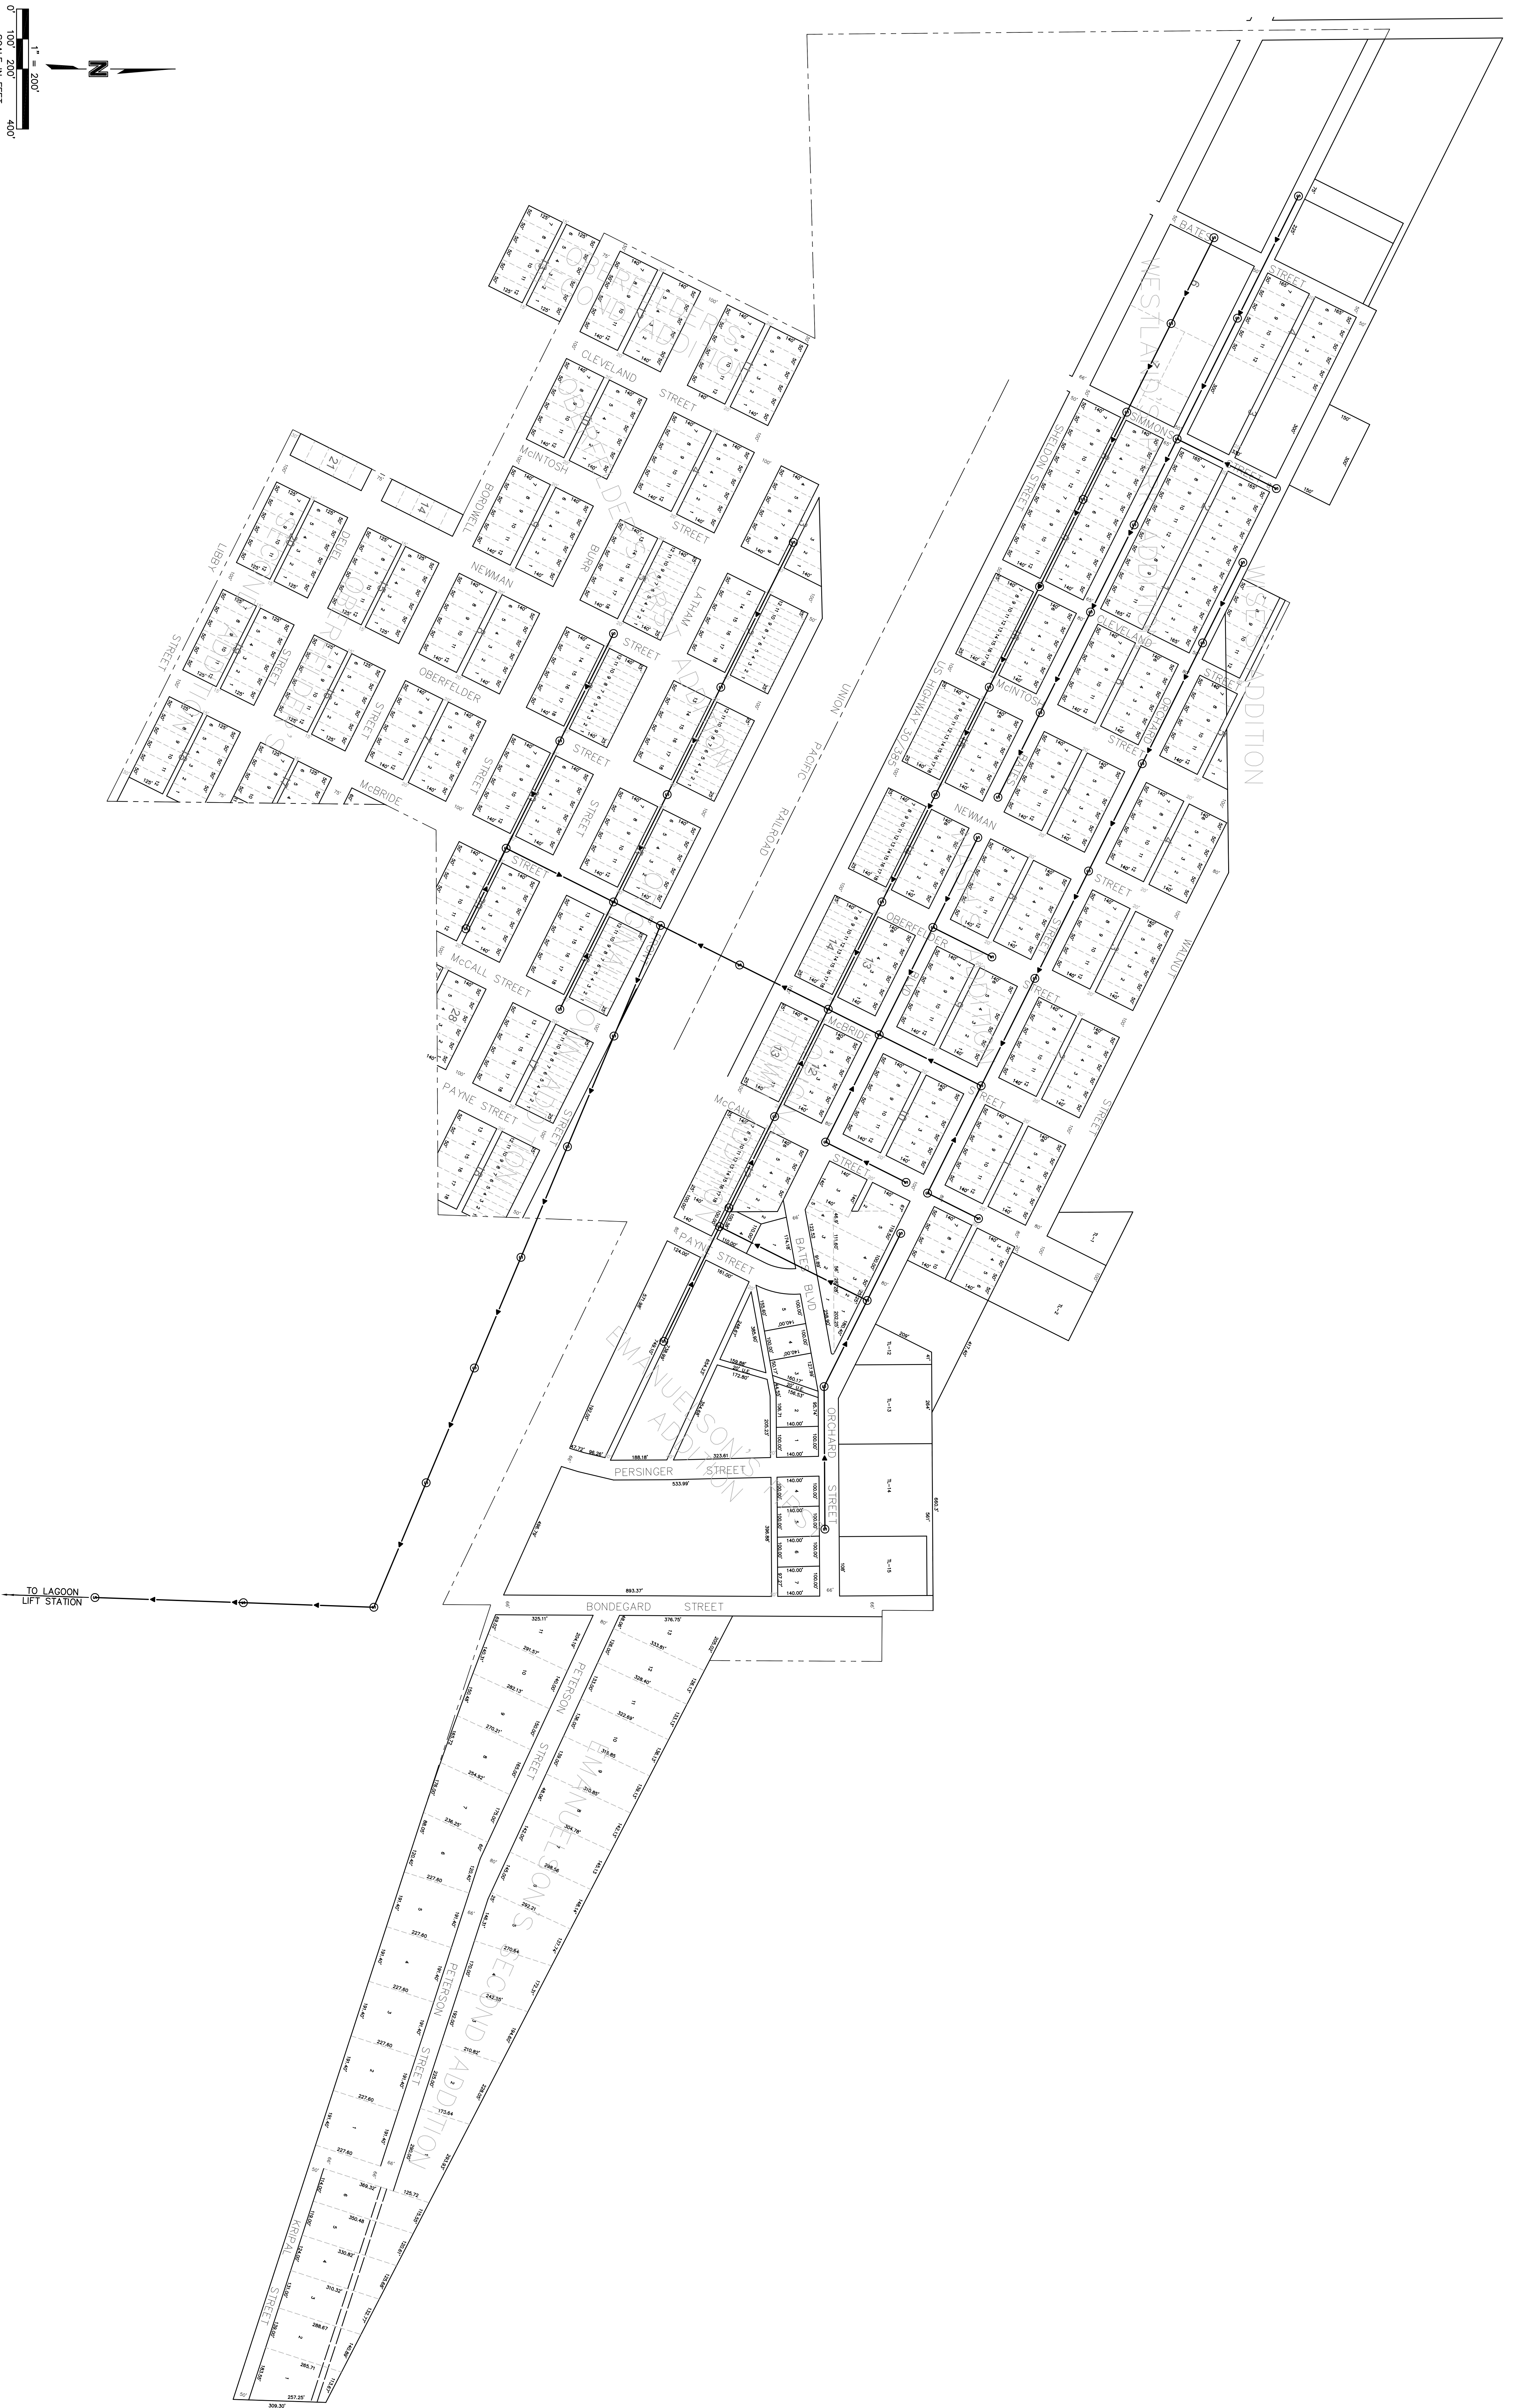

LEGEND

- SANITARY SEWER MAIN
- SANITARY SEWER MANHOLE